

25400


14500

780

3660

5000

2700

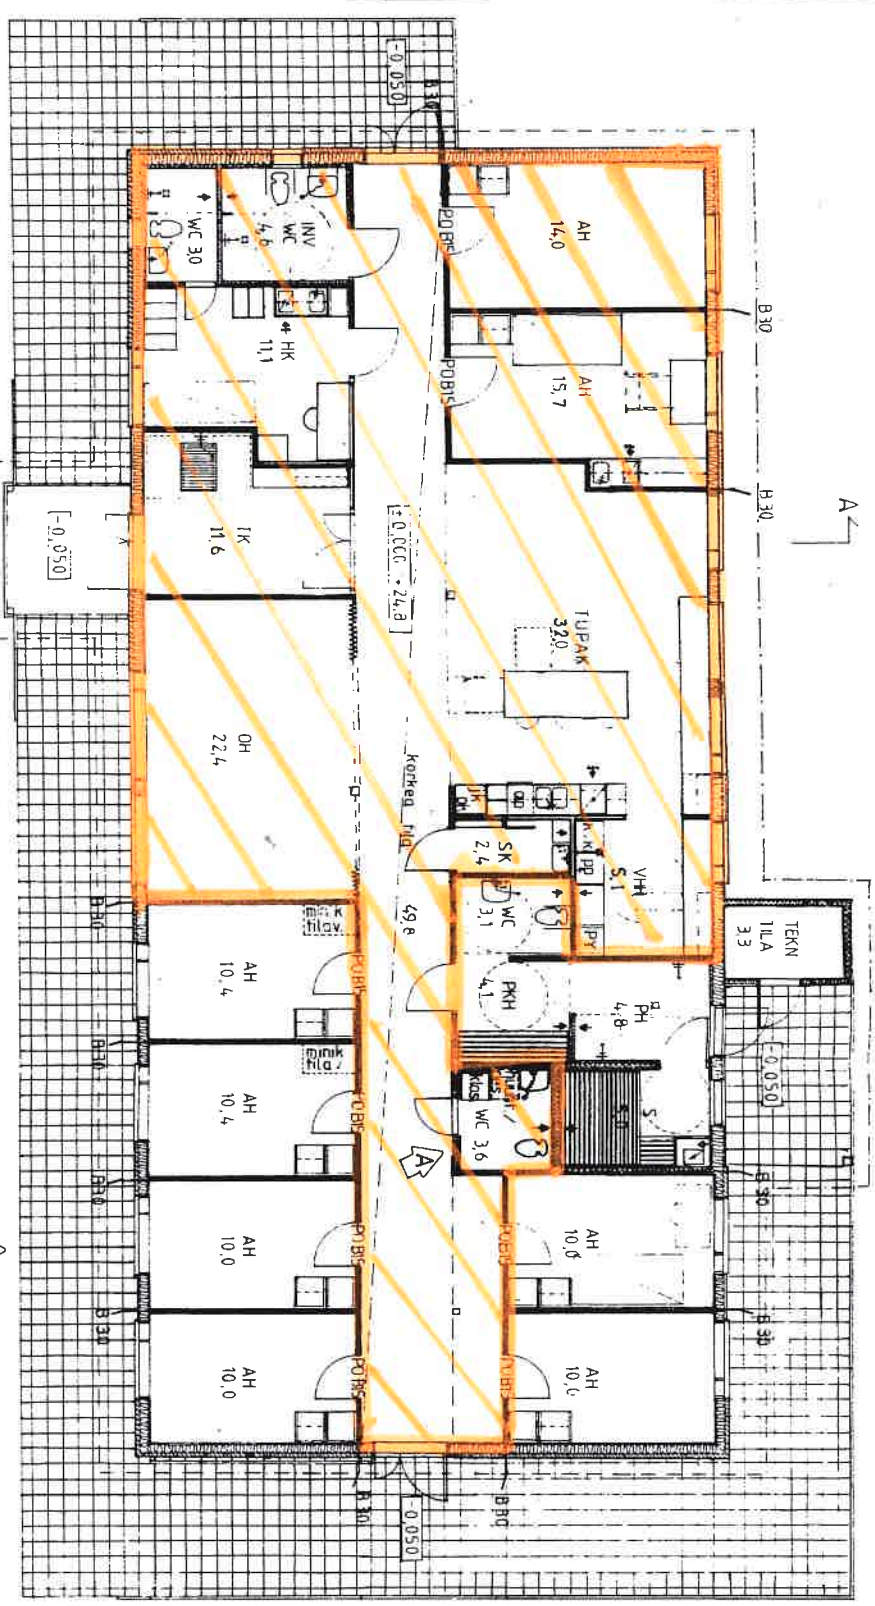

4050

2400

4050

7200

2400

11660

2400

5400

1600

500

1600

25400

5300

2400

KUUSIKOTI  
 Kehitysvammaisten asuntola  
 pohja 1:100